




PROPOSED GROUND FLOOR PLAN

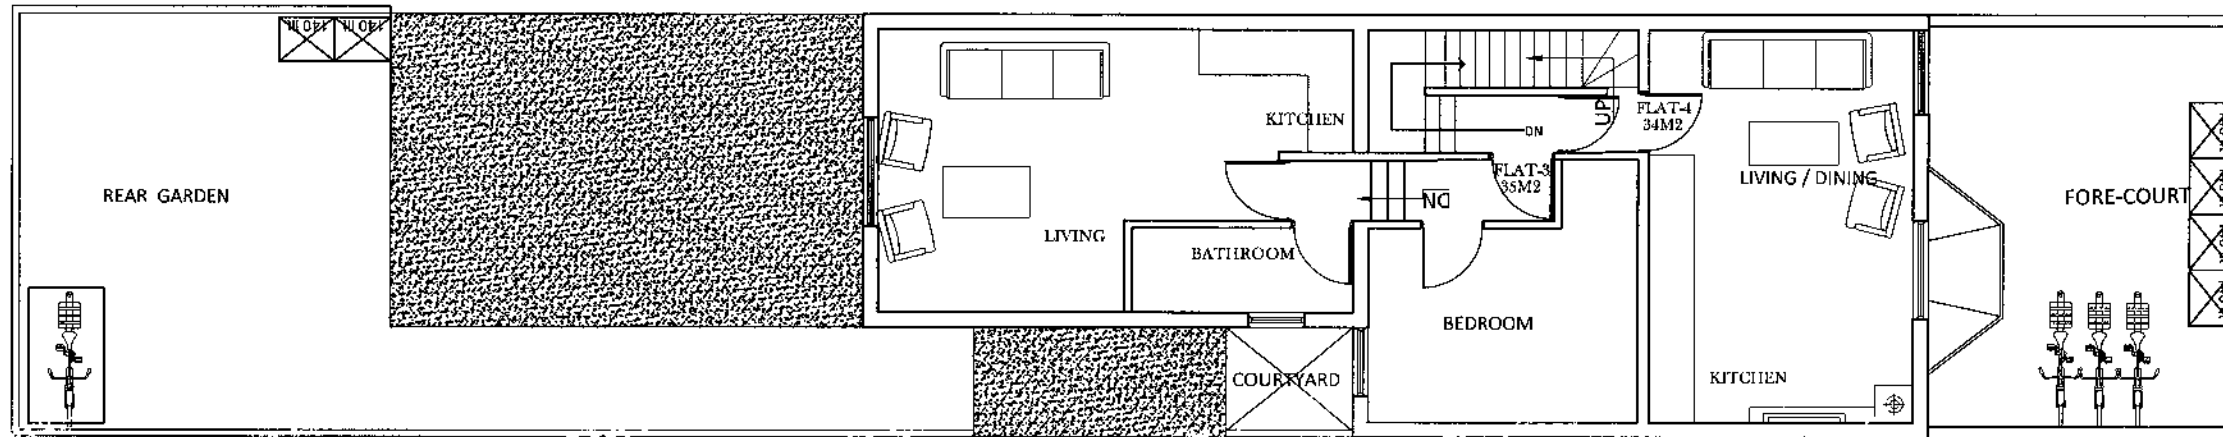

PROPOSED FIRST FLOOR PLAN

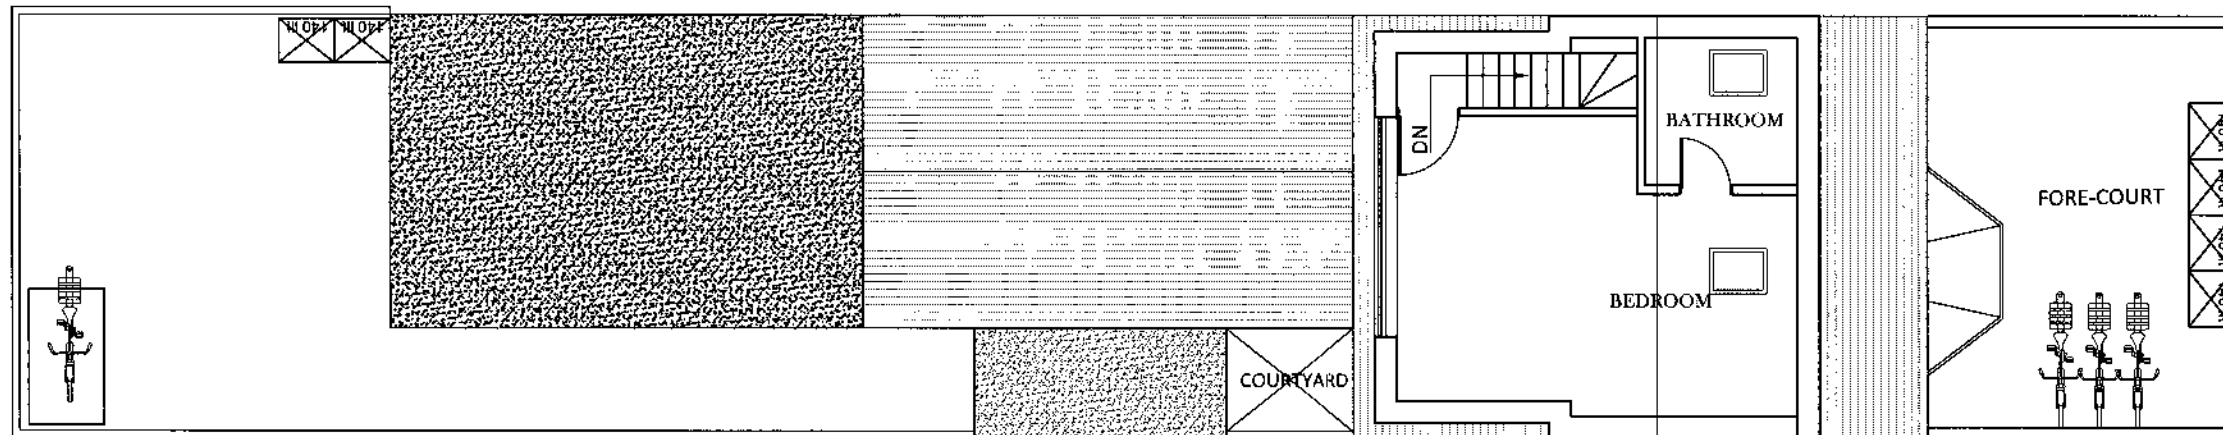

PROPOSED LOFT PLAN

<small>© This drawing is copyright. Do not scale. Contractor to check all dimensions on site and to report any discrepancies directly to the SO.</small>		
Date: SEP 2018		
Project: 19 RICHARD STREET, CARDIFF		
Client:		
Description: PROPOSED FLOOR PLANS & ELEVATIONS	Job No:	Scale: 1:100 ON A3
Dwg No: 201	Drawn By: KG	 SK DESIGNS <small>588, Chepstow Way, Llanidloes, Cardiff, CF23 6GJ</small> <small>Tel: 029 20 761 950</small> <small>Fax: 029 20 761 950</small> <small>Email: info@skdesigns.org.uk</small>