



EXISTING GROUND FLOOR PLAN

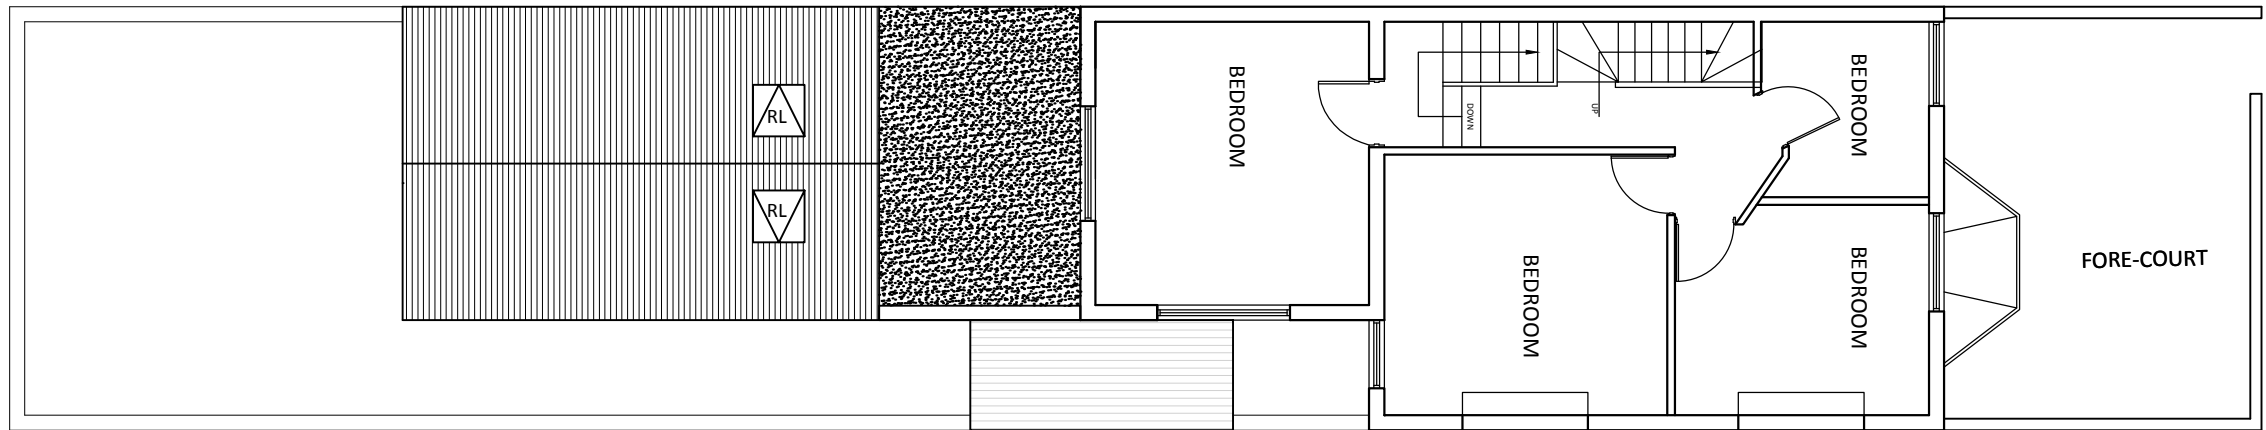

EXISTING FIRST FLOOR PLAN

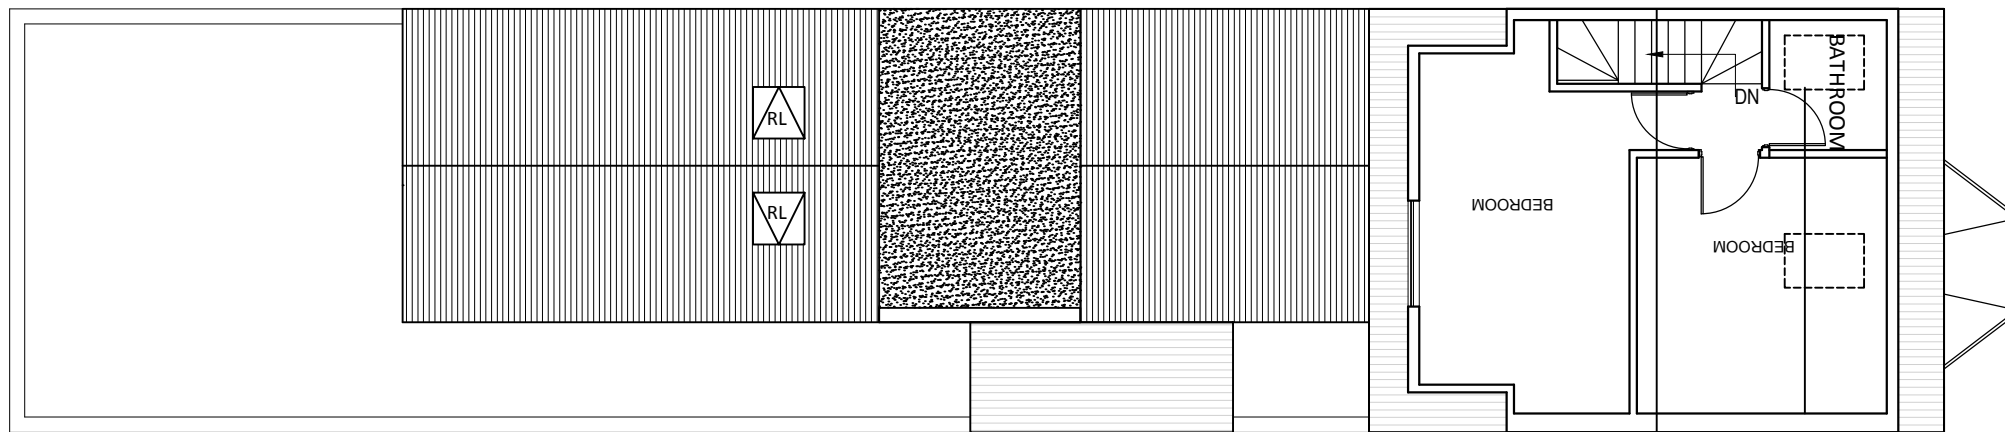

EXISTING LOFT PLAN

© This drawing is copyright. Do not Scale.
Contractor to check all dimensions on site and to report any discrepancies directly to the SO.

Date: NOV 2018

Project: 19 RICHARD STREET, CARDIFF

Client:

Description:
EXISTING FLOOR PLANS
& ELEVATIONS

Job No:
Scale:
1:100
ON A3

Dwg No:
101 R2

Drawn By:
KG



SK DESIGNS
58B, Clearwater Way, Lakeside, Cardiff, CF23 6D
Tel: 029 20 761 950
Fax: 029 20 761 950
Email: info@skdesigns.org.uk